



BUILDING CODE COMPLIANCE OFFICE (BCCO)
PRODUCT CONTROL DIVISION

MIAMI-DADE COUNTY, FLORIDA
METRO-DADE FLAGLER BUILDING
140 WEST FLAGLER STREET, SUITE 1603
MIAMI, FLORIDA 33130-1563
(305) 375-2901 FAX (305) 375-2908
www.buildingcodeonline.com

NOTICE OF ACCEPTANCE (NOA)

Lawson Industries, Inc.
8501 NW 90th Street
Medley, FL 33166

SCOPE:

This NOA is being issued under the applicable rules and regulations governing the use of construction materials. The documentation submitted has been reviewed by Miami-Dade County Product Control Division and accepted by the Board of Rules and Appeals (BORA) to be used in Miami Dade County and other areas where allowed by the Authority Having Jurisdiction (AHJ).

This NOA shall not be valid after the expiration date stated below. The Miami-Dade County Product Control Division (In Miami Dade County) and/or the AHJ (in areas other than Miami Dade County) reserve the right to have this product or material tested for quality assurance purposes. If this product or material fails to perform in the accepted manner, the manufacturer will incur the expense of such testing and the AHJ may immediately revoke, modify, or suspend the use of such product or material within their jurisdiction. BORA reserves the right to revoke this acceptance, if it is determined by Miami-Dade County Product Control Division that this product or material fails to meet the requirements of the applicable building code.

This product is approved as described herein, and has been designed to comply with the Florida Building Code, including the High Velocity Hurricane Zone.

DESCRIPTION: Series 9000 Aluminum Sliding Glass Door (w\ light-reinforcement

APPROVAL DOCUMENT: Drawing No. **W99-39**, titled "SGD-9000 Aluminum Sliding Glass Door (N.I.), sheets 1 through 7 of 7, prepared by Al-Farooq Corporation, dated 04/23/99 and last revised on 08/04/06, signed and sealed by Dr. Humayoun Farooq, P.E., bearing the Miami-Dade County Product Control Renewal stamp with the Notice of Acceptance number and expiration date by the Miami-Dade County Product Control Division.

MISSILE IMPACT RATING: None

LABELING: Each unit shall bear a permanent label with the manufacturer's name or logo, city, state and following statement: "Miami-Dade County Product Control Approved", unless otherwise noted herein.

RENEWAL of this NOA shall be considered after a renewal application has been filed and there has been no change in the applicable building code negatively affecting the performance of this product.

TERMINATION of this NOA will occur after the expiration date or if there has been a revision or change in the materials, use, and/or manufacture of the product or process. Misuse of this NOA as an endorsement of any product, for sales, advertising or any other purposes shall automatically terminate this NOA. Failure to comply with any section of this NOA shall be cause for termination and removal of NOA.

ADVERTISEMENT: The NOA number preceded by the words Miami-Dade County, Florida, and followed by the expiration date may be displayed in advertising literature. If any portion of the NOA is displayed, then it shall be done in its entirety.

INSPECTION: A copy of this entire NOA shall be provided to the user by the manufacturer or its distributors and shall be available for inspection at the job site at the request of the Building Official.

This NOA **revises and renews** NOA # **02-0618.04** consists of this page 1 and evidence page E-1, as well as approval document mentioned above.

The submitted documentation was reviewed by **Jaime D. Gascon, P. E.**



J. Gascon
10/5/06

NOA No 06-0911.06
Expiration Date: August 26, 2012
Approval Date: October 26, 2006
Page 1

Lawson Industries, Inc.

NOTICE OF ACCEPTANCE: EVIDENCE SUBMITTED

A. DRAWINGS

1. Manufacturer's die drawings and sections.
2. Drawing No. **W99-39**, titled "SGD-9000 Aluminum Sliding Glass Door (N.I.), sheets 1 through 7 of 7, prepared by Al-Farooq Corporation, dated 04/23/99 and last revised on 08/04/06, signed and sealed by Dr. Humayoun Farooq, P.E.

B. TESTS (transferred from file # 02-0618.04)

1. Test reports on
 - 1) Air Infiltration Test, per TAS 202-94
 - 2) Uniform Load Static Air Pressure Test, per TAS 202-94
 - 3) Water Resistance Test, per TAS 202-94along with installation drawings of aluminum sliding glass doors, marked-up by Fenestration Testing Laboratory, Inc., Test Report No. **FTL-2026** dated 03-15-199, signed and sealed by Gilbert Diamond, P.E.
2. Test reports on
 - 1) Air Infiltration Test, per TAS 202-94
 - 2) Uniform Load Static Air Pressure Test, per TAS 202-94
 - 3) Water Resistance Test, per TAS 202-94
 - 4) Forced Entry Test, per FBC 2411 3.2.1 and TAS 202-94along with installation drawings of aluminum sliding glass doors, marked-up by Fenestration Testing Laboratory, Inc., Test Report No. **FTL-2019, 2021, 2022, 2023, 2024, 2027, 2028, 2029 and 2030** dated 01-04--199, signed and sealed by Gilbert Diamond, P.E.

C. CALCULATIONS

1. Anchor verification calculation dated 08/21/06, complying w/ FBC 2004, prepared by Al-Farooq Corporation, signed and sealed by Dr. Humayoun Farooq, P.E.
2. Glazing complies with ASTM E-1300-98.

D. QUALITY ASSURANCE

1. Miami Dade Building Code Compliance Office (BCCO).

E. MATERIAL CERTIFICATIONS


1. None

F. STATEMENTS

1. Statement letter of compliance w/FBC-2004, signed by Dr. Humayoun Farooq, P.E.
2. Statement letter of compliance and of no financial interest, dated 08/01/06, signed and sealed by Dr. Humayoun Farooq, P.E.

G. OTHER

1. Letter from the consultant stating that the product is in compliance with the Florida Building Code.




Jaime D. Gascon, P. E.
Chief, Product Control Division
NOA No 06-0911.06
Expiration Date: August 26, 2012
Approval Date: October 26, 2006

DESIGN LOAD CAPACITY - PSF									
PANEL WIDTH NOMINAL FT./IN.	DOOR HEIGHT FT./IN.	3/16" TEMP. GLASS							
		1-3/4" SILL		2-1/4" SILL		2-1/2" SILL		3" SILL	
		EXT. (+)	INT. (-)	EXT. (+)	INT. (-)	EXT. (+)	INT. (-)	EXT. (+)	INT. (-)
2/6	6/8	40.7	99.0	56.7	99.0	63.3	99.0	77.8	99.0
3/0		40.7	87.2	56.7	87.2	63.3	87.2	77.8	87.2
4/0		40.7	73.1	56.7	73.1	63.3	73.1	73.1	73.1
5/0		40.7	65.9	56.7	65.9	63.3	65.9	65.9	65.9
2/6	8/0	40.7	79.3	56.7	79.3	63.3	79.3	77.8	79.3
3/0		40.7	69.1	56.7	69.1	63.3	69.1	69.1	69.1
4/0		40.7	56.7	56.7	56.7	56.7	56.7	56.7	56.7
5/0		40.7	49.7	49.7	49.7	49.7	49.7	49.7	49.7
2/6	9/0	40.7	59.6	56.7	59.6	59.6	59.6	59.6	59.6
3/0		40.7	50.7	50.7	50.7	50.7	50.7	50.7	50.7
4/0		39.8	39.8	39.8	39.8	39.8	39.8	39.8	39.8

USE EXT. DESIGN LOADS SHOWN ABOVE FOR INSTALLATIONS WHERE WATER INFILTRATION REQUIREMENTS MUST BE MET.
USE EXT. LOAD = INT. LOAD FOR INSTALLATIONS WHERE WATER INFILTRATION REQUIREMENTS ARE NOT APPLICABLE.

GLASS CAPACITIES ON THIS CHART ARE BASED ON
ASTM E1300-98 (60 SEC. WIND)

THIS APPROVES DOORS USING TWO (2) OR THREE (3) TRACK FRAMES
WITH ANY NUMBER OF PANELS THAT CONTAIN THE STILE CONFIGURATIONS
SHOWN ON SHEETS 4 AND 6, I.E. XX, OX, XO, XXX, OXO, OXXO

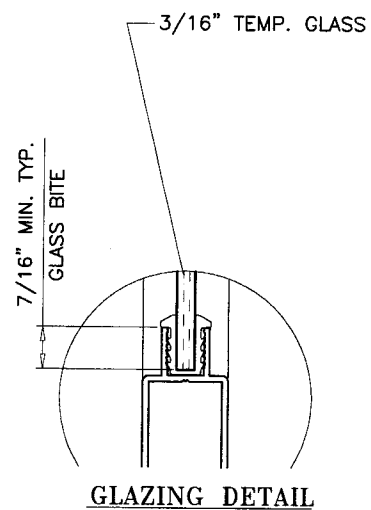

ITEM #	PART #	QUANTITY	DESCRIPTION	MATERIAL	MANF./SUPPLIER/REMARKS
1	L-9001	1	FRAME HEAD (2 TRACK)	6063-T6 ALUM.	ALUMAX, WELLS OR EQUIV.
2	L-9002	1	FRAME SILL (2 TRACK)	6063-T6 ALUM.	ALUMAX, WELLS OR EQUIV.
3	L-9003	2	FRAME JAMB (2 TRACK)	6063-T5 ALUM.	ALUMAX, WELLS OR EQUIV.
4	L-9004	1/ PANEL	PANEL TOP RAIL	6063-T5 ALUM.	ALUMAX, WELLS OR EQUIV.
5	L-9005	1/ PANEL	PANEL BOTTOM RAIL	6063-T5 ALUM.	ALUMAX, WELLS OR EQUIV.
6	L-9006	AS REQD.	LOCK STILE / FIXED STILE	6063-T5 ALUM.	ALUMAX, WELLS OR EQUIV.
7	L-9007	AS REQD.	SINGLE INTERLOCK STILE	6063-T5 ALUM.	ALUMAX, WELLS OR EQUIV.
8	L-9008	AS REQD.	ASTRAGAL STILE	6063-T6 ALUM.	ALUMAX, WELLS OR EQUIV.
9	1292-0001	AS REQD.	1/4" GLAZING CHANNEL	VINYL	#1292 - WIBORG
10	FS-011	4/ PANEL	PANEL ASS'Y SCREW @ TOP RAIL		#10 x 5/8" P.H. - PHILLIPS
11	FS-034	2/ PANEL	PANEL ASS'Y SCREW @ BOTTOM RAIL	-	#10-24 X 1" P.H.-PHIL./ "T"
12	FS-028	8	FRAME ASSEMBLY SCREW	-	#8 X 7/16" P.H.-PHIL. / SMS
13	7519-6001-7	AS REQD.	PILE WTS'P. @ JAMB/ASTRAGAL	-	(0.187"w. x 0.200"h.)-Schlegel
14	7524-6001-6	AS REQD.	PILE WTS'P. @ TOP RAILS	-	(0.187"w. x 0.250"h.)-Schlegel
15	7529-6001-7	AS REQD.	PILE WTS'P. @ BOTTOM RAILS	-	(0.187"w. x 0.300"h.)-Schlegel
16	7520-5001-7	AS REQD.	PILE WTS'P. @ INTERLOCKS	-	(0.187"w. x 0.210"h.)-Schlegel
17		AS REQD.	SILL RISER	ALUMINUM	SILICONED IN PLACE
18	L-9018	3 OR 4 *	FIXED PANEL JAMB CLIP	6063-T5 ALUM.	GW-27153
19	FS-029	1/ CLIP	FIXED PANEL CLIP SCREW	-	#8 X 5/8" PH.-PHI / SDS
20	AR-001	1	FIXED INTERLOCK ANGLE	ALUMINUM	3"x 1 1/2"x 1 9/16"x 1/8"
21	AR-002	1	MOVING INTERLOCK ANGLE/CLIP	ALUMINUM	1 1/2" X 3/4" X 2" X 1/8"
22	L-9022	1	ASTRAGAL RETAINER CLIP	6063-T6 ALUM.	AF-10798
23	AR-020	AS REQD.	REINF. @ SINGLE INTERLOCK	STEEL	1/2" X 1 1/4" BAR
24	AR-021	AS REQD.	REINF. @ DOUBLE INTERLOCK\ASTRAGAL	STEEL	1/2" X 1 1/2" BAR
27	*	OPTIONAL	SCREEN JAMB ADAPTER	6063-T6 ALUM.	-
28	L-9028	1	FRAME HEAD (3 TRACK)	6063-T6 ALUM.	-
29	L-9029	1	FRAME SILL (3 TRACK)	6063-T6 ALUM.	-
30	L-9030	2	FRAME JAMB (3 TRACK)	6063-T5 ALUM.	-
31	L-9031	AS REQD.	DOUBLE INTERLOCK STILE	6063-T6 ALUM.	OPTIONAL
32	1071a	2/ PANEL	PANEL TOP GUIDE	NYLON	-
33	1072a	2/ PANEL	PANEL BOTTOM GUIDE	NYLON	-
34	HW4-WHL	2/ PANEL	PANEL SINGLE ROLLER		6 COMPONENT - ASS'Y 150
35	HC-038	AS REQ'D.	DOOR LOCK ASSEMBLY	-	INT. & EXT. PULLS, CAM, KEEPER

* 4 ON 9/0 HIGH DOORS ONLY

Engr: DR. HUMAYOUN FAROOQ
STRUCTURES
FLA. PE # 16557
C.A.N. 3538

AUG 28 2006

PRODUCT RENEWED
as complying with the Florida
Building Code
Acceptance No. 06-0911.06
Expiration Date 08/26/12

By [Signature]
National Building Product Control
Division

AL-FAROOQ CORPORATION
ENGINEERS, PLANNERS & PRODUCT DESIGN
1235 SW 87 AVE
MIAMI, FLORIDA 33174
TEL. (305) 264-8100 FAX. (305) 262-6978
COMP-ANL\W99-39LI

SGD-9000 ALUM. SLIDING GLASS DOOR (N.I.)




LAWSON INDUSTRIES INC.
8501 N.W. 90 STREET
MEDLEY, FL. 33166
TEL. (305) 696-8660 FAX (305) 696-6006

revisions:

no	date	by	description
C	05.04.06		UPDATED FOR 2004 FBC

date: 05-06-99
scale: 1/2" = 1'-0"
dr. by: HAMID
chk. by:

drawing no.
W99-39
sheet 2 of 7

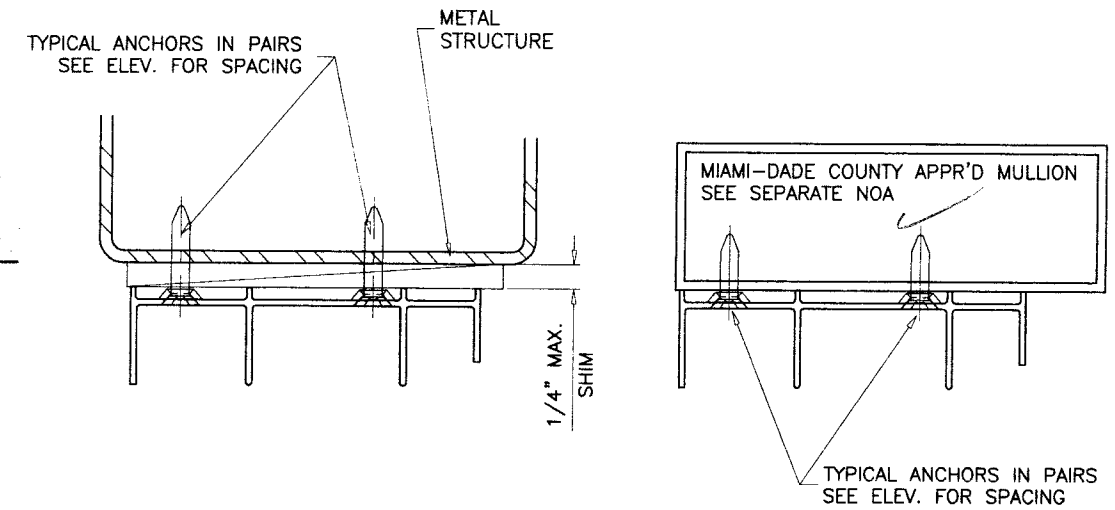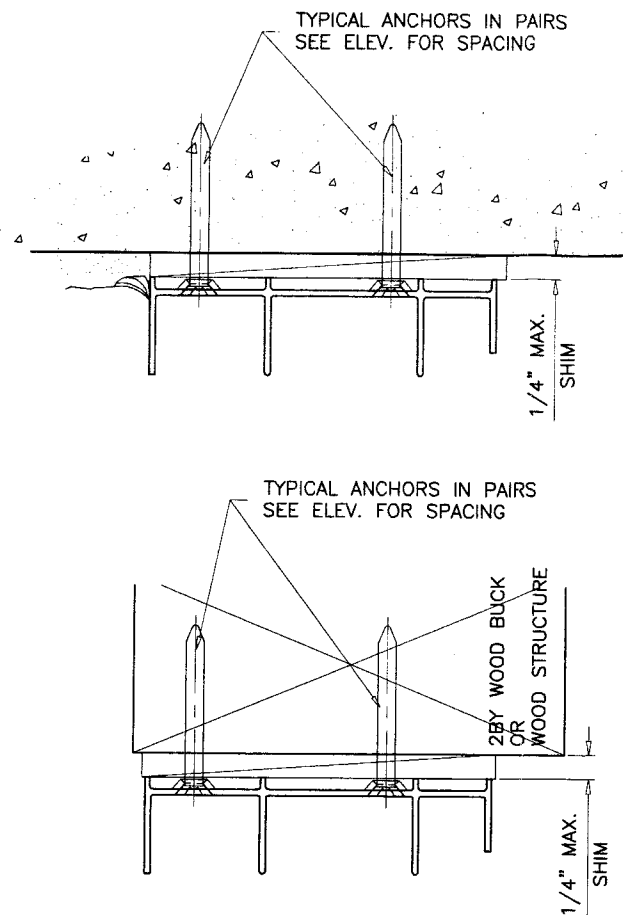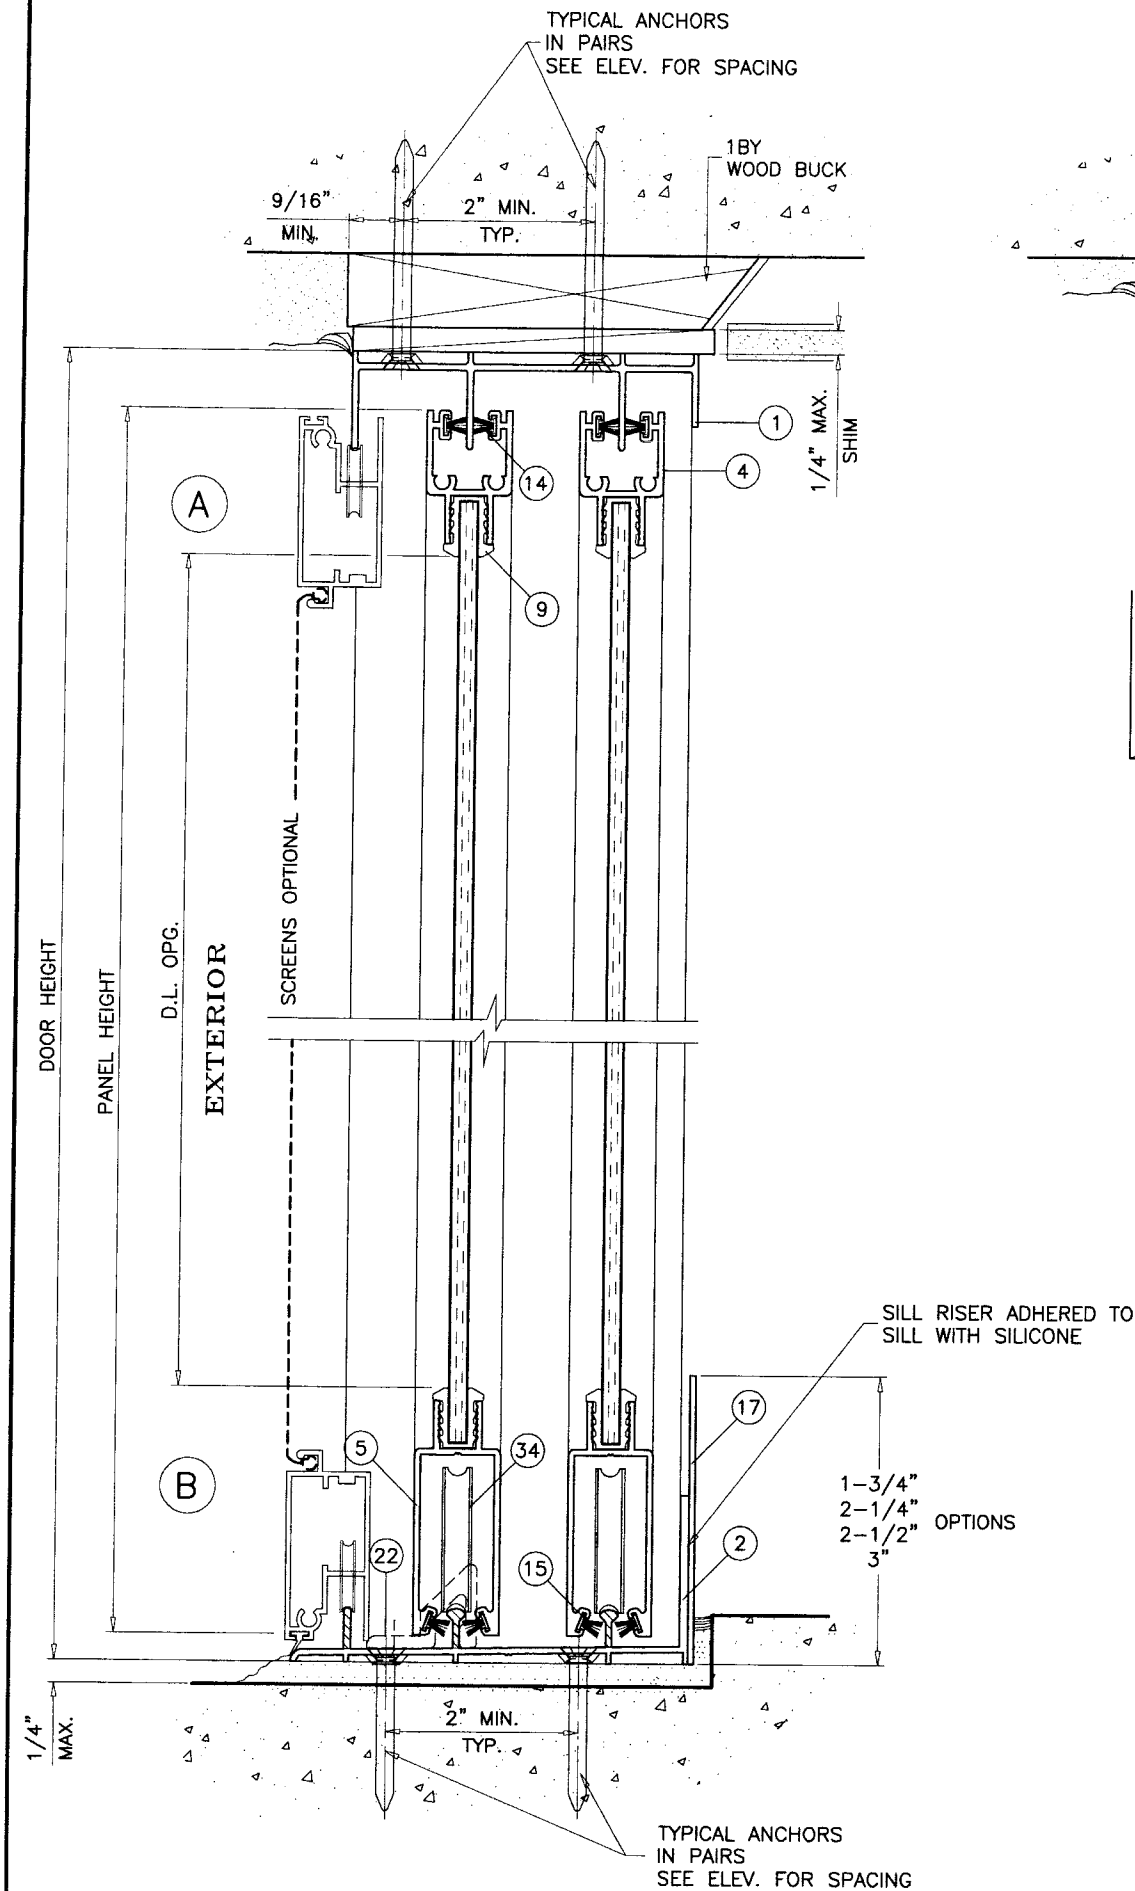

WOOD BUCKS AND METAL STRUCTURES NOT BY LAWSON IND. MUST SUPPORT LOADS IMPOSED BY GLAZING SYSTEM AND TRANSFER THEM TO THE BUILDING STRUCTURE.

TYPICAL ANCHORS: SEE ELEV. FOR SPACING

1/4\" DIA TAPCONS
 INTO 2BY WOOD BUCKS OR WOOD STRUCTURE
 1-3/8\" MIN. PENETRATION INTO WOOD
 THRU 1BY WOOD BUCKS INTO MASONRY OR CONC.
 1-1/4\" MIN. EMBED INTO MASONRY OR CONC.
 DIRECTLY INTO CONCRETE OR MASONRY
 1-1/4\" MIN. EMBED INTO CONCRETE OR MASONRY

#14 SMS OR SELF DRILLING SCREWS
 INTO METAL STRUCTURES
 STEEL : 12 GA. MIN. (Fy = 36 KSI MIN.)
 ALUMINUM : 1/8\" THK. MIN. (6063-T5 MIN.)
 (STEEL IN CONTACT WITH ALUMINUM TO BE PLATED OR PAINTED)

#10 SMS
 INTO MIAMI-DADE COUNTY APPROVED MULLIONS (MIN. THK. = 1/8\")
 (NO SHIM SPACE)

TYPICAL EDGE DISTANCES
 INTO CONCRETE AND MASONRY = 2-1/2\" MIN.
 INTO WOOD STRUCTURE = 1\" MIN. (OR AS SHOWN)
 INTO METAL STRUCTURE = 3/4\" MIN.

SEALANTS:
 ALL FRAME AND PANEL JOINT, INSTALLATION SCREWS AND HEADS OF ANCHOR SCREWS AT SILL TO BE SEALED WITH SEALANT.

TWO (2) TRACK SECTION

Engr: DR. HUMAYOUN FAROOQ
 STRUCTURES
 FLA. PE # 16557
 C.A.N. 3538

AUG 28 2006

PRODUCT RENEWED
 as complying with the Florida
 Building Code
 Acceptance No 06-0911.06
 Expiration Date 08/26/12
 By *[Signature]*
 Miami Dade Product Control
 Division

AL-FAROOQ CORPORATION
 ENGINEERS, PLANNERS & PRODUCT DESIGN
 1235 SW 87 AVE
 MIAMI, FLORIDA 33174
 TEL. (305) 264-8100 FAX. (305) 262-6978



SGD-9000 ALUM. SLIDING GLASS DOOR (N.I.)

LAWSON INDUSTRIES INC.
 8501 N.W. 90 STREET
 MEDLEY, FL. 33166
 TEL. (305) 696-8660 FAX (305) 696-6006

revisions:		no date by description	
no	date	by	description
		C	08.04.06 UPDATED FOR 2004 FBC

date: 05-06-99
 scale: 1/2\" = 1\"
 dr. by: HAMID
 chk. by:

drawing no.
W99-39
 sheet 3 of 7

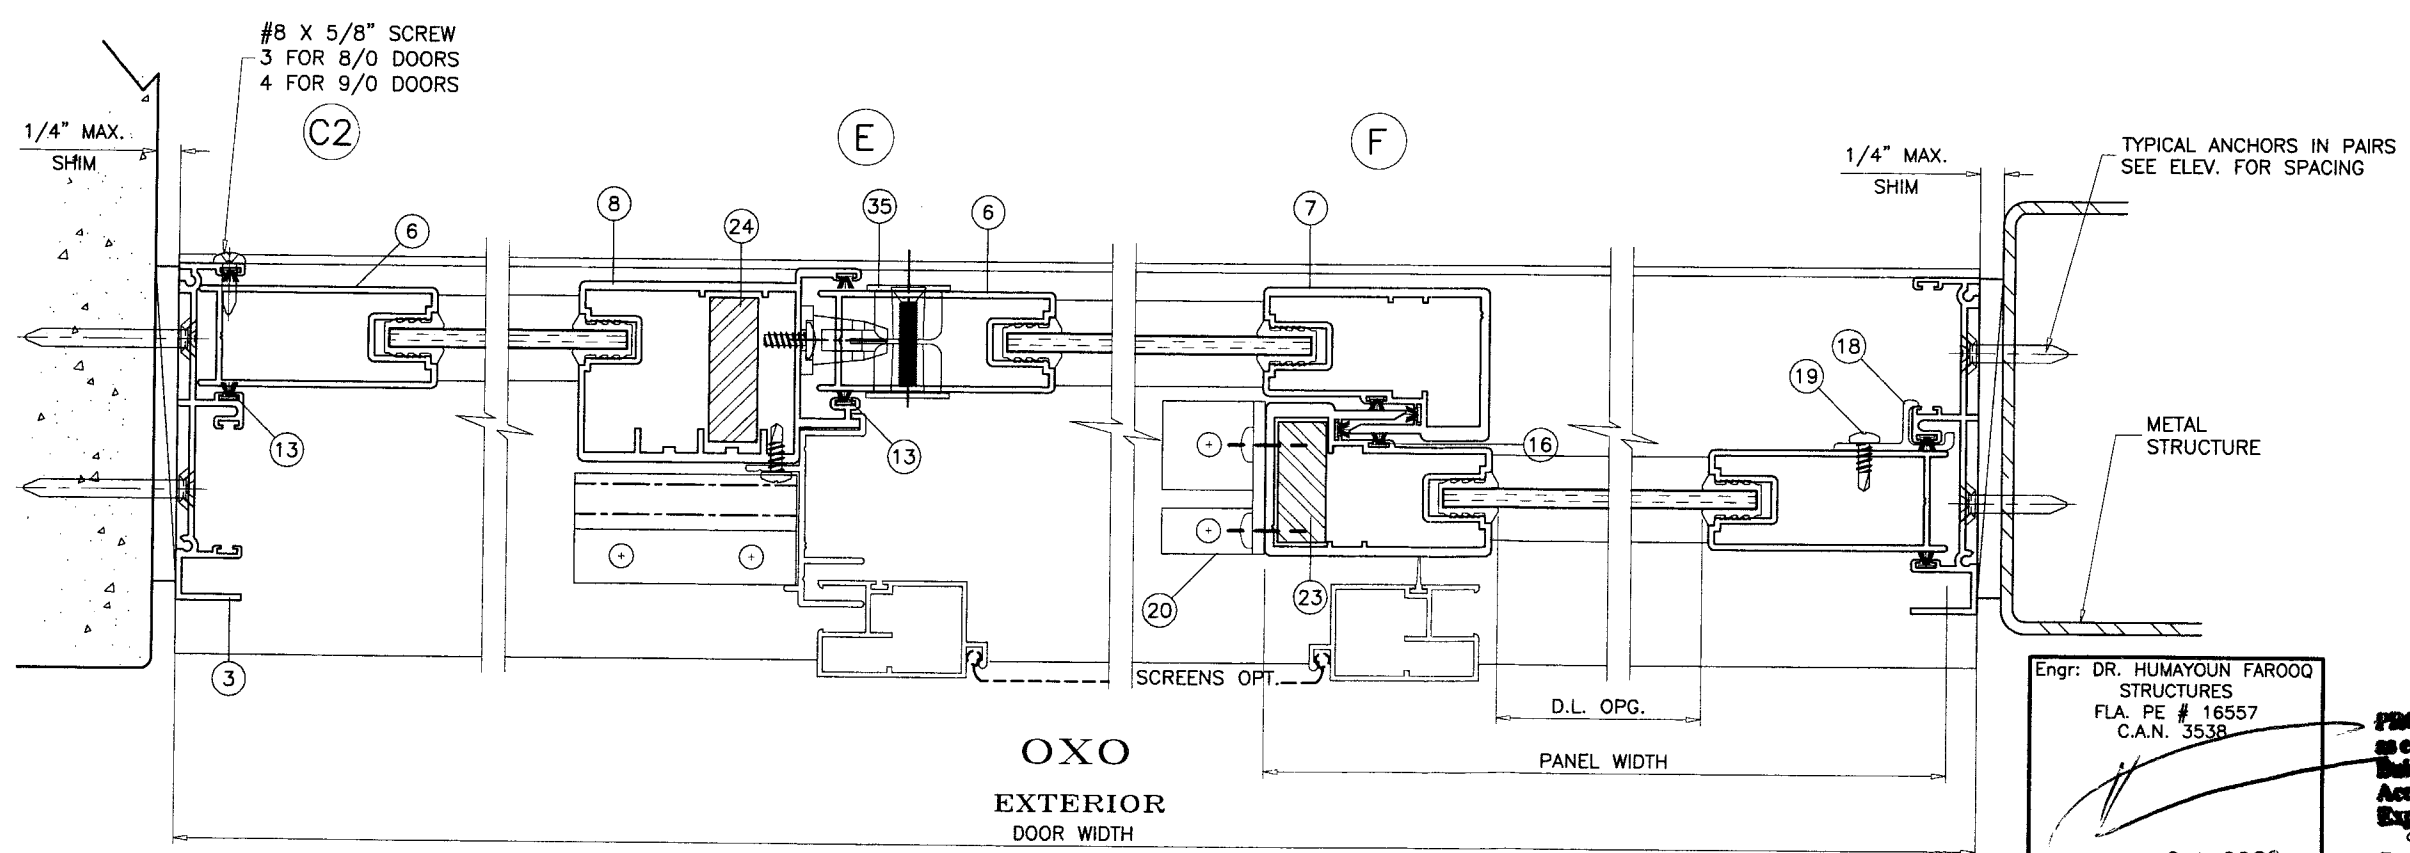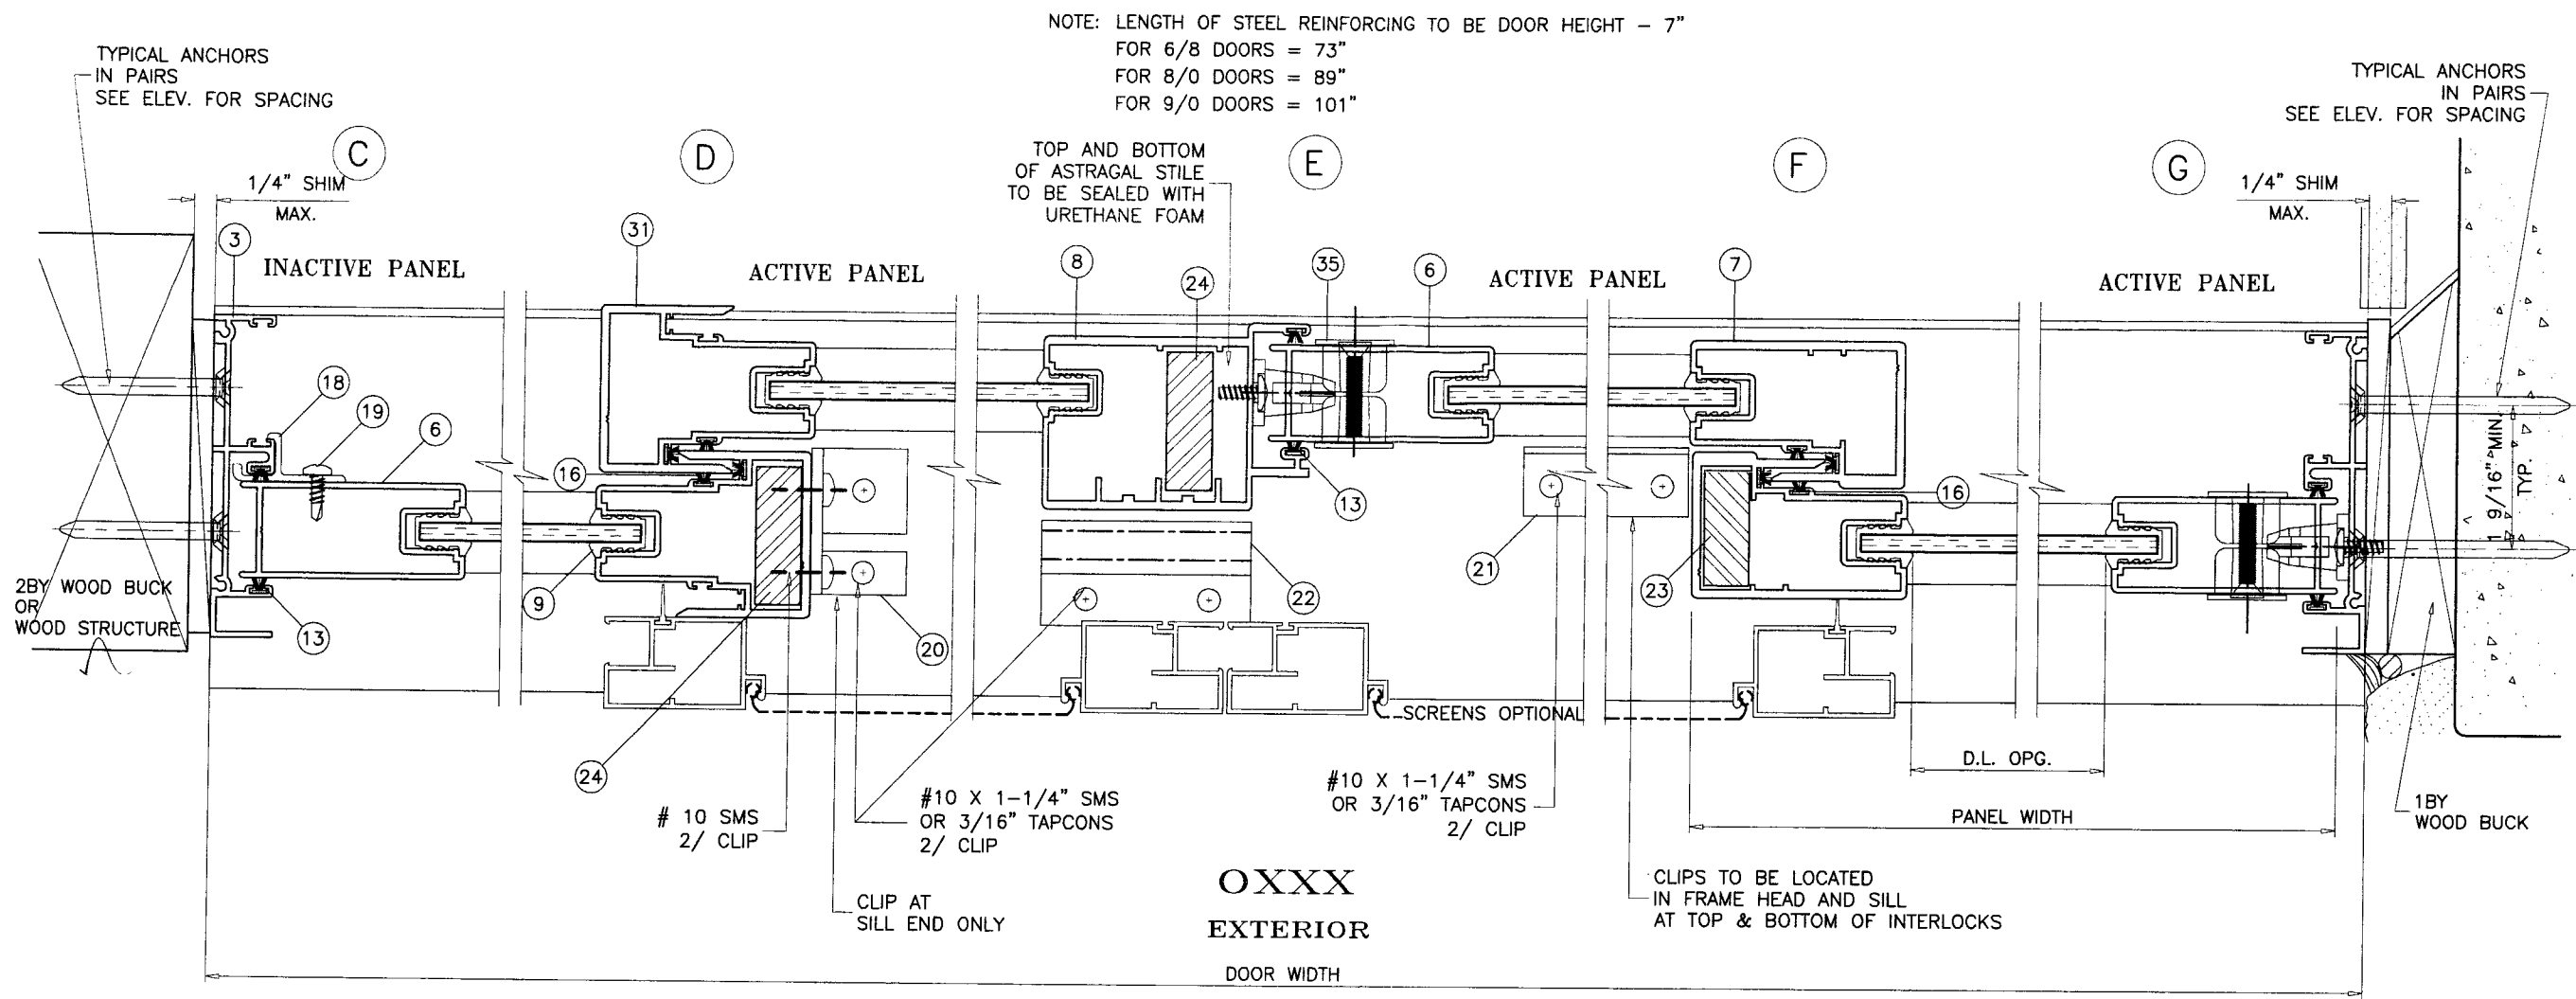

NOTE: LENGTH OF STEEL REINFORCING TO BE DOOR HEIGHT - 7"
 FOR 6/8 DOORS = 73"
 FOR 8/0 DOORS = 89"
 FOR 9/0 DOORS = 101"

TYPICAL ANCHORS
 IN PAIRS
 SEE ELEV. FOR SPACING

2BY WOOD BUCK
 OR
 WOOD STRUCTURE

1BY
 WOOD BUCK

XXXX
 EXTERIOR
 DOOR WIDTH

OXO
 EXTERIOR
 DOOR WIDTH

TWO (2) TRACK SECTION

Engr: DR. HUMAYOUN FAROOQ
 STRUCTURES
 FLA. PE # 16557
 C.A.N. 3538

AUG 28 2006

PRODUCT RENEWED
 as complying with the Florida
 Building Code
 Acceptance No. 06-0911-06
 Expiration Date 08/20/12
 By: *[Signature]*
 Division




AL-FAROOQ CORPORATION
 ENGINEERS, PLANNERS & PRODUCT DESIGN
 1235 SW 87 AVE
 MIAMI, FLORIDA 33174
 TEL. (305) 264-8100 FAX. (305) 262-6978
 COMP-ANL\W99-39LI

LAWSON INDUSTRIES INC.
 8501 N.W. 90 STREET
 MEDLEY, FL. 33166
 TEL. (305) 696-8660 FAX (305) 696-6006

revisions:	
no	date by description
C	08.04.06 UPDATED FOR 2004 FBC

date: 05-06-99
 scale: 1/2" = 1"
 dr. by: HAMID
 chg. by:

drawing no.
W99-39
 sheet 4 of 7

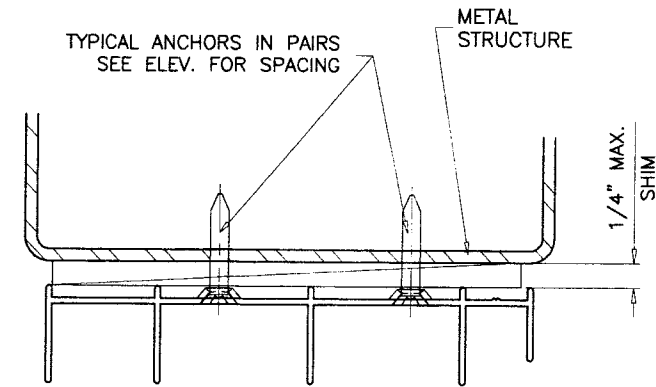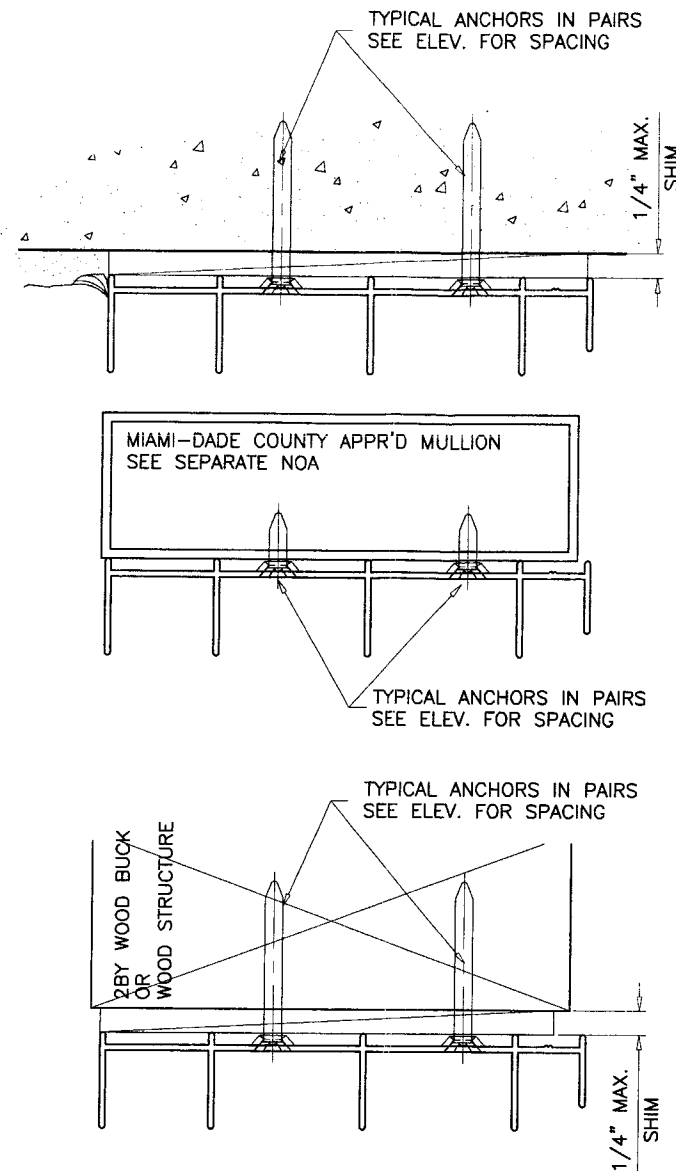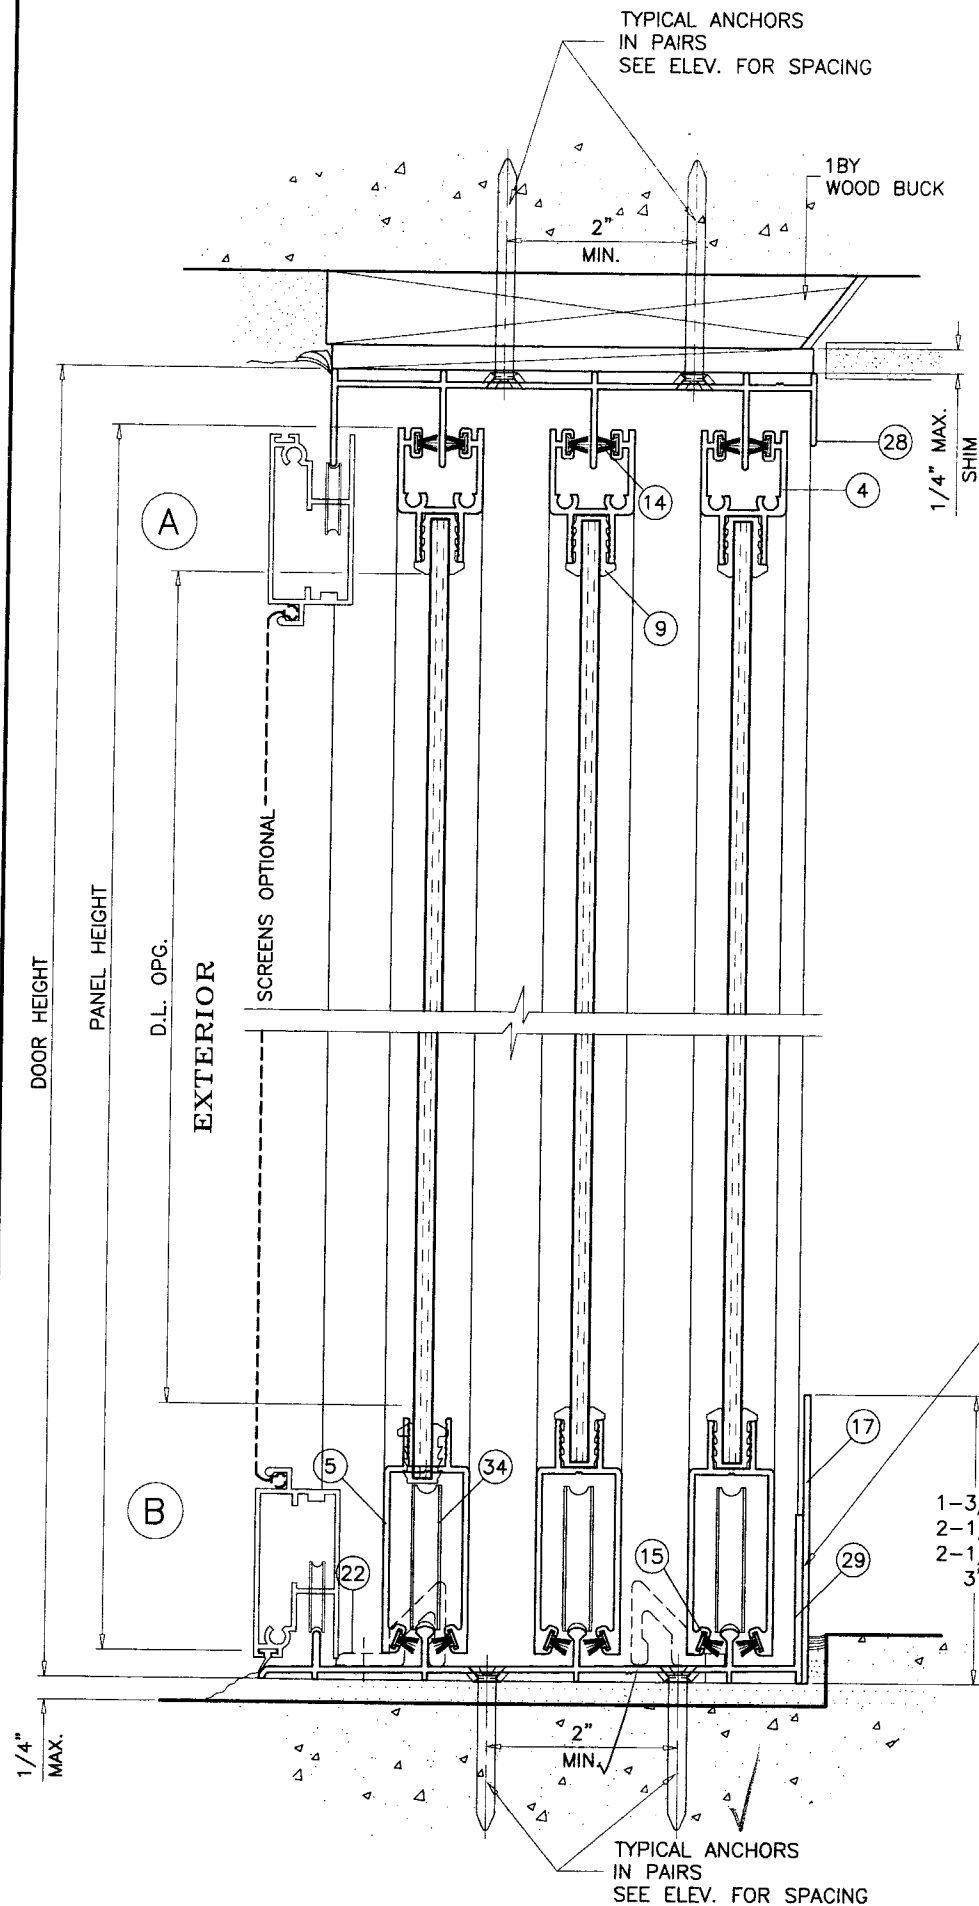

WOOD BUCKS AND METAL STRUCTURES NOT BY LAWSON IND. MUST SUPPORT LOADS IMPOSED BY GLAZING SYSTEM AND TRANSFER THEM TO THE BUILDING STRUCTURE.

TYPICAL ANCHORS: SEE ELEV. FOR SPACING

1/4" DIA TAPCONS

INTO 2BY WOOD BUCKS OR WOOD STRUCTURE
1-3/8" MIN. PENETRATION INTO WOOD

THRU 1BY WOOD BUCKS INTO MASONRY OR CONC.
1-1/4" MIN. EMBED INTO MASONRY OR CONC.

DIRECTLY INTO CONCRETE OR MASONRY
1-1/4" MIN. EMBED INTO CONCRETE OR MASONRY

#14 SMS OR SELF DRILLING SCREWS

INTO METAL STRUCTURES

STEEL : 12 GA. MIN. (Fy = 36 KSI MIN.)

ALUMINUM : 1/8" THK. MIN. (6063-T5 MIN.)

(STEEL IN CONTACT WITH ALUMINUM TO BE PLATED OR PAINTED)

#10 SMS

INTO MIAMI-DADE COUNTY APPROVED MULLIONS (MIN. THK. = 1/8")
(NO SHIM SPACE)

TYPICAL EDGE DISTANCES

INTO CONCRETE AND MASONRY = 2-1/2" MIN.

INTO WOOD STRUCTURE = 1" MIN. (OR AS SHOWN)

INTO METAL STRUCTURE = 3/4" MIN.

SEALANTS:

ALL FRAME AND PANEL JOINT, INSTALLATION SCREWS AND HEADS OF ANCHOR SCREWS AT SILL TO BE SEALED WITH SEALANT.

Engr: DR. HUMAYOUN FAROOQ
STRUCTURES
FLA. PE # 16557
C.A.N. 3538

AUG 28 2006

PRODUCT RENEWED
as complying with the Florida
Building Code
Acceptance No. 06-0911-06
Expiration Date 08/26/12
By: [Signature]
Miami Dade Product Control
Division

THREE (3) TRACK SECTION

afc

AL-FAROOQ CORPORATION
ENGINEERS, PLANNERS & PRODUCT DESIGN
1235 SW 87 AVE
MIAMI, FLORIDA 33174
TEL. (305) 264-8100 FAX. (305) 262-6978

COMP-ANL W99-39LI

SGD-9000 ALUM. SLIDING GLASS DOOR (N.I.)

LAWSON INDUSTRIES INC.

8501 N.W. 90 STREET
MEDLEY, FL. 33166
TEL. (305) 696-8660 FAX (305) 696-6006

revisions:	no	date	by	description
	C	08.04.06		UPDATED FOR 2004 FBC
date:	05-06-99			
scale:	1/2" = 1"			
dr. by:	HAMID			
chk. by:				



drawing no.
W99-39

sheet 5 of 7

TYPICAL ANCHORS
IN PAIRS
SEE ELEV. FOR SPACING

NOTE: LENGTH OF STEEL REINFORCING TO BE DOOR HEIGHT - 7"
FOR 6/8 DOORS = 73"
FOR 8/0 DOORS = 89"
FOR 9/0 DOORS = 101"

TYPICAL ANCHORS
IN PAIRS
SEE ELEV. FOR SPACING

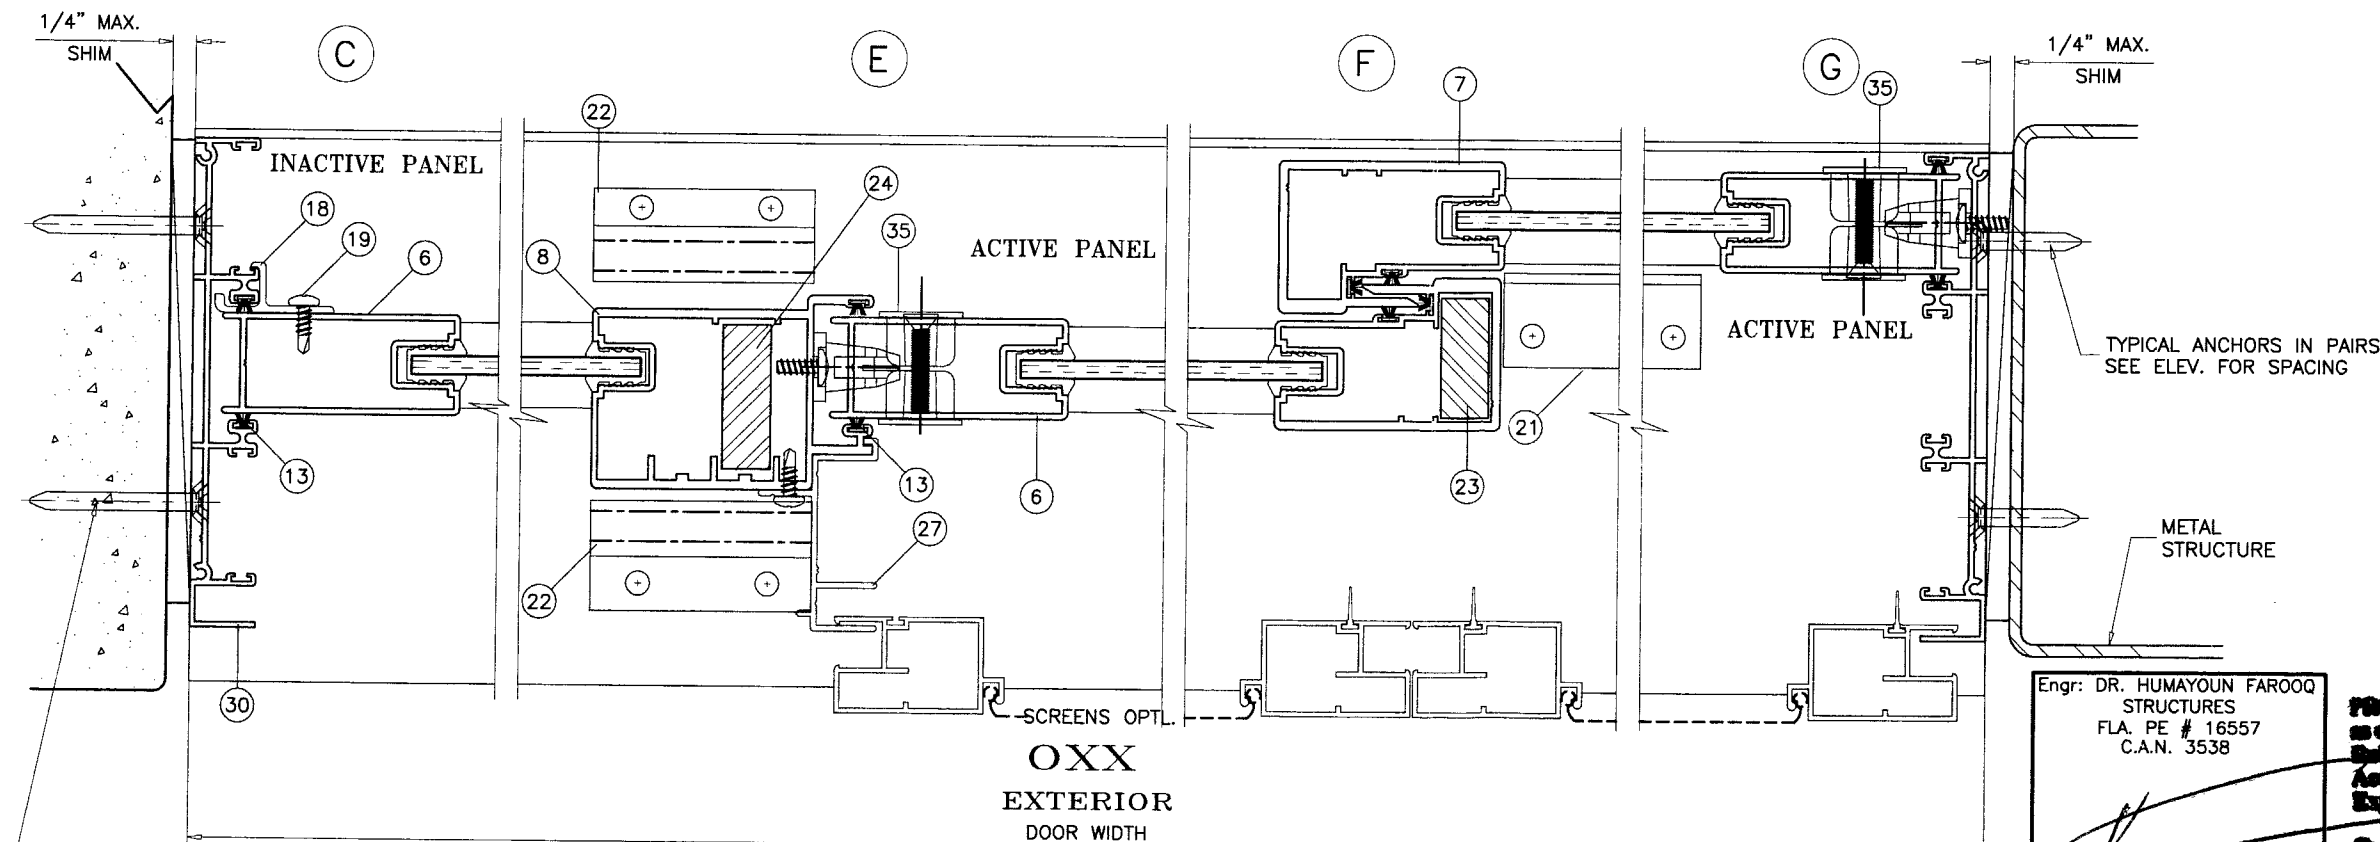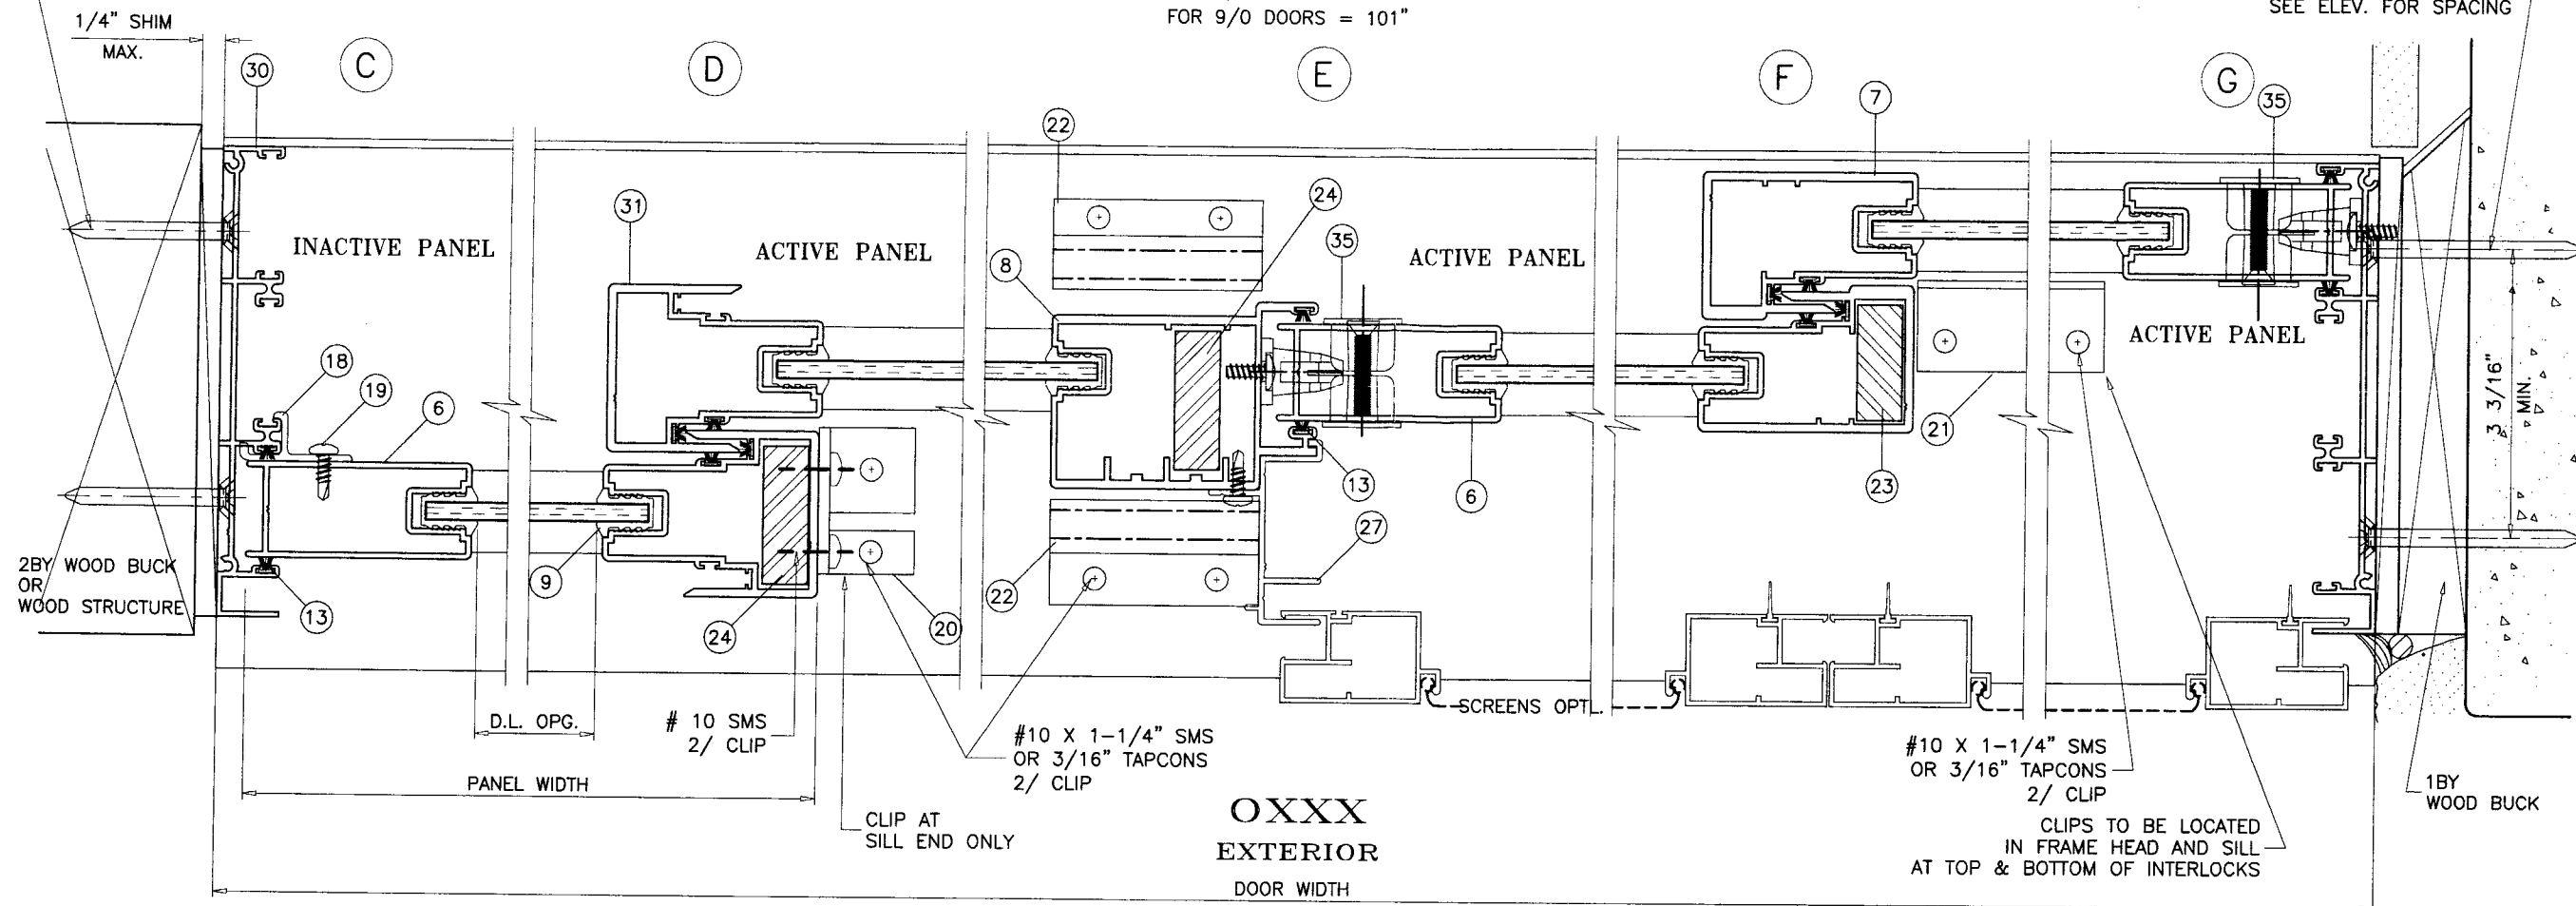

TYPICAL ANCHORS IN PAIRS
SEE ELEV. FOR SPACING

Engr: DR. HUMAYOUN FAROOQ
STRUCTURES
FLA. PE # 16557
C.A.N. 3538

PRODUCT RENEWED
as complying with the Florida
Building Code
Acceptance No. 06-091109
Expiration Date 08/26/12

AUG 28 2006

By: [Signature]
Product Control
Division

SGD-9000 ALUM. SLIDING GLASS DOOR (N.I.)

LAWSON INDUSTRIES INC.

8501 N.W. 90 STREET
MEDLEY, FL. 33166

TEL. (305) 696-8660 FAX (305) 696-6006

AL-FAROOQ CORPORATION

ENGINEERS, PLANNERS & PRODUCT DESIGN

1235 SW 87 AVE

MIAMI, FLORIDA 33174

TEL. (305) 264-8100 FAX. (305) 262-6978

afc

COMP-ANL\W99-39LJ


revisions:	no	date	by	description
	C	08.04.06		UPDATED FOR 2004 FBC

date:	05-06-99
scale:	1/2" = 1"
dr. by:	HAMID
chk. by:	


drawing no.
W99-39

sheet 6 of 7


THREE (3) TRACK SECTION

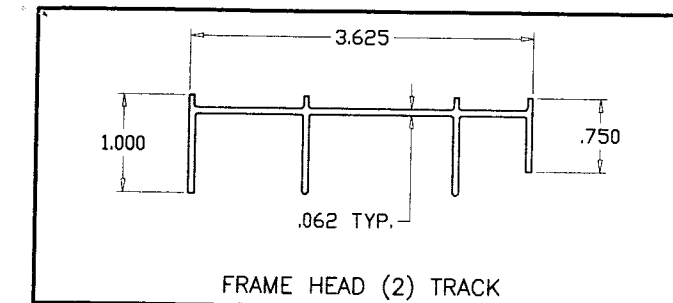


FRAME HEAD (2) TRACK

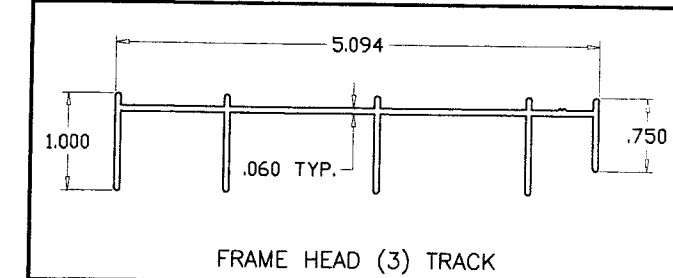


FRAME HEAD (3) TRACK

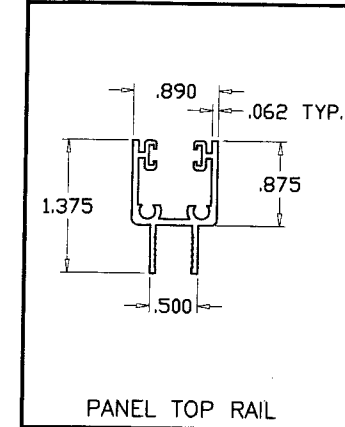


PANEL TOP RAIL

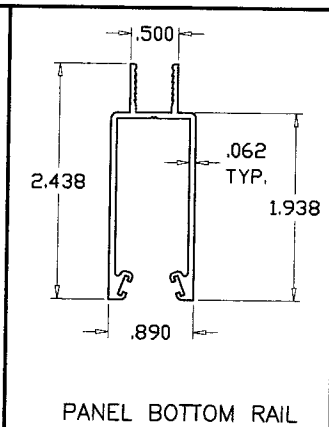


PANEL BOTTOM RAIL

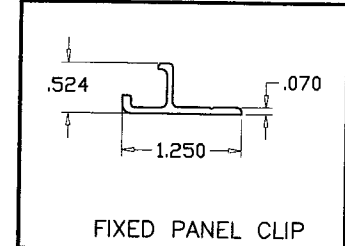


FIXED PANEL CLIP

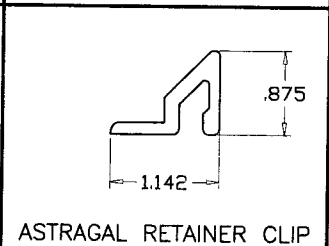


ASTRAGAL RETAINER CLIP

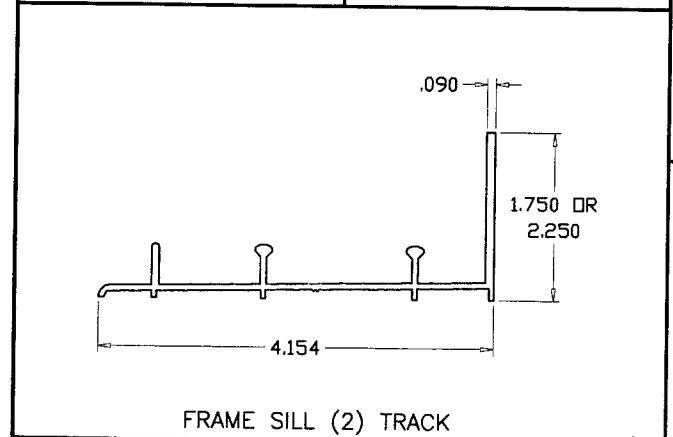


FRAME SILL (2) TRACK

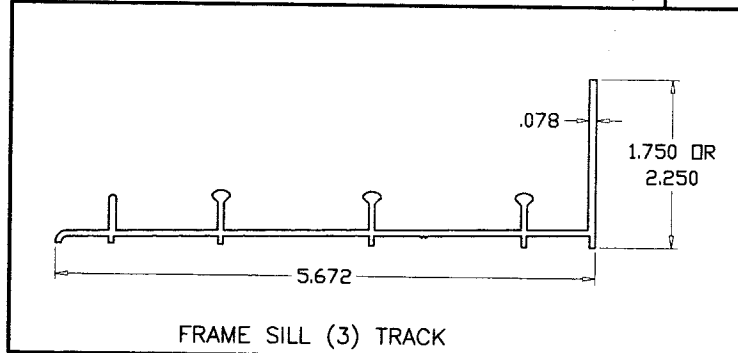


FRAME SILL (3) TRACK

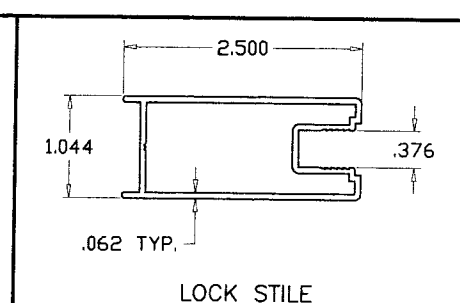


LOCK STILE

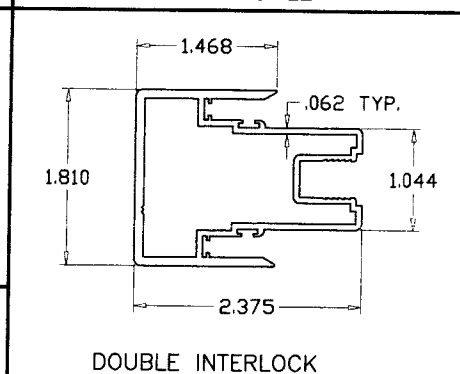


DOUBLE INTERLOCK

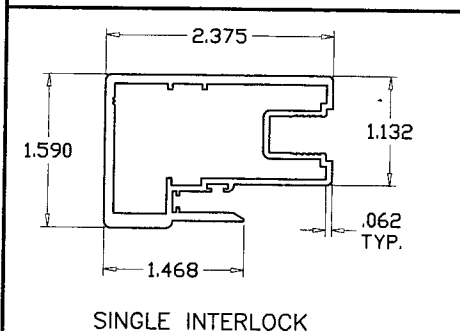


SINGLE INTERLOCK

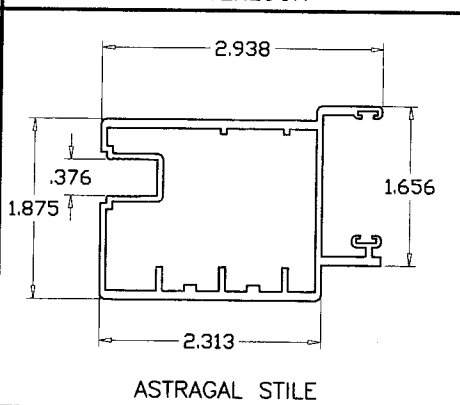


ASTRAGAL STILE

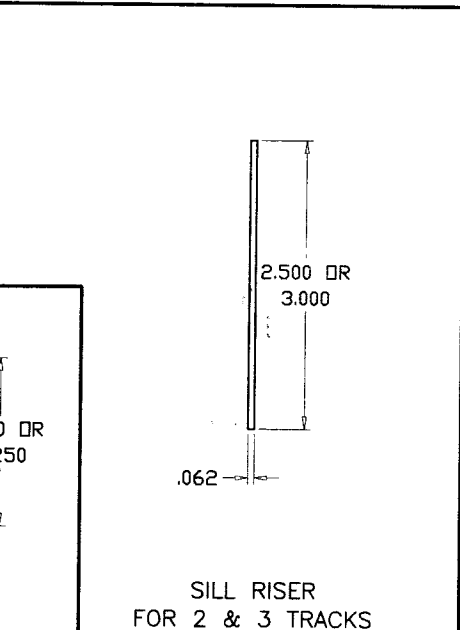


SILL RISER
FOR 2 & 3 TRACKS

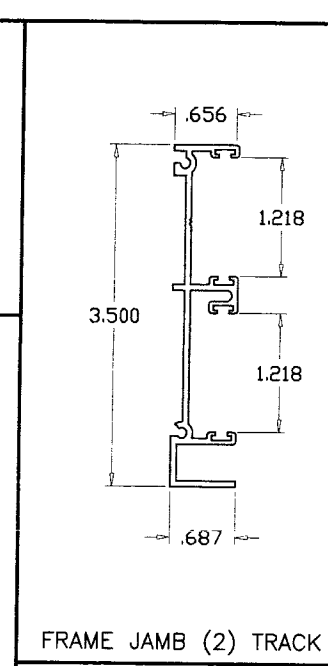

FRAME JAMB (2) TRACK

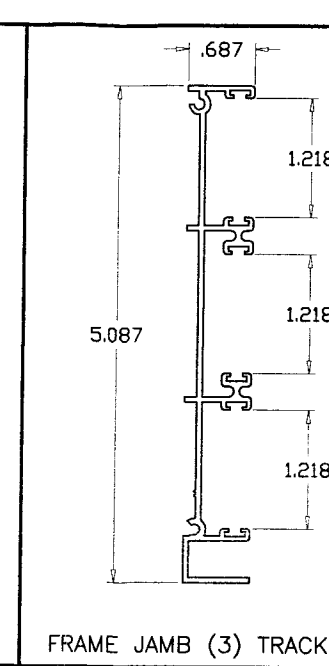


FRAME JAMB (3) TRACK

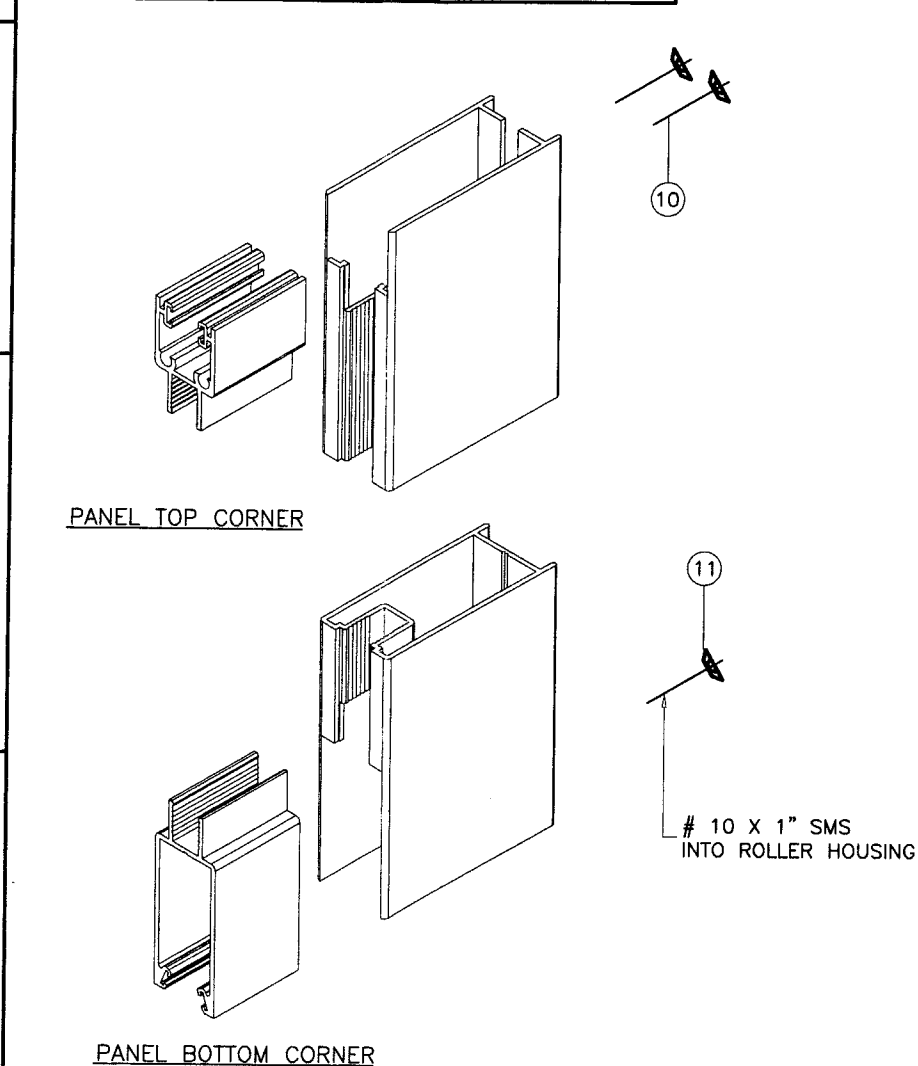

PANEL TOP CORNER

PANEL BOTTOM CORNER

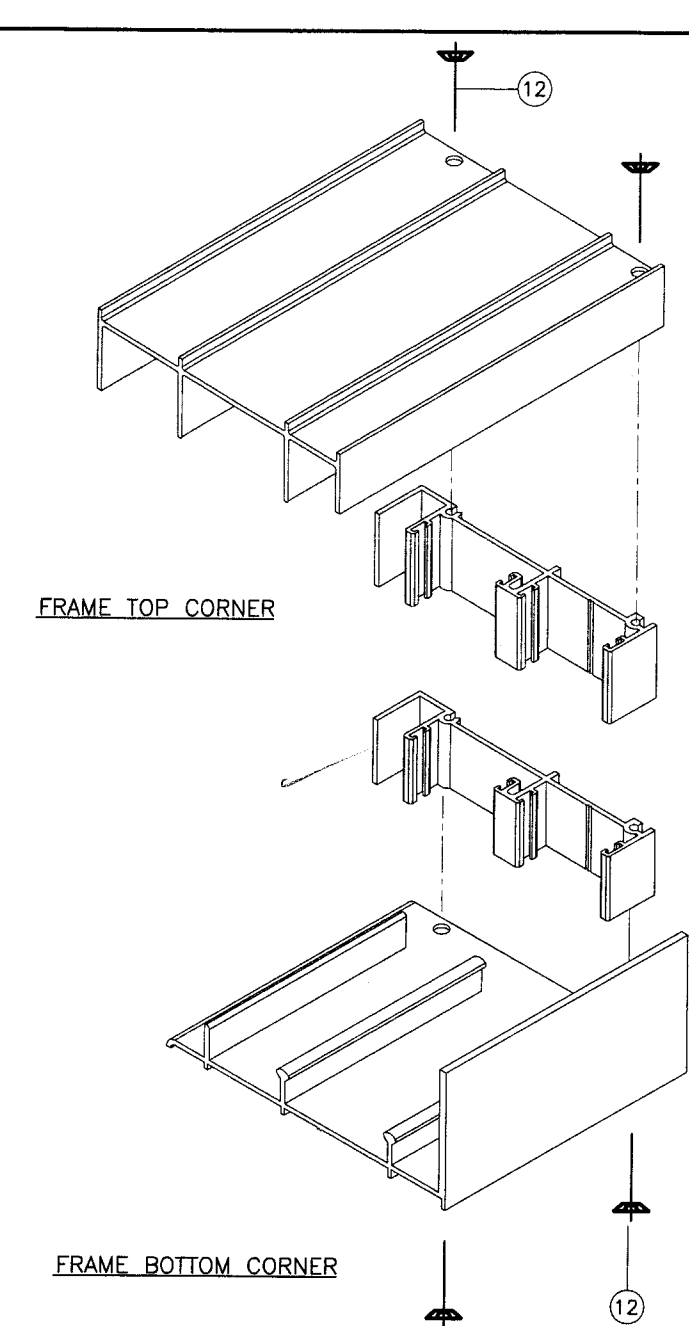

FRAME TOP CORNER

FRAME BOTTOM CORNER

Engr: DR. HUMAYOON FAROOQ
STRUCTURES
FLA. PE # 16557
C.A.N. 3538

AUG 28 2006

PRODUCT RENEWED
as complying with the Florida
Building Code
Acceptance No. 09-0911-06
Expiration Date 09/12/12

Michael B. Product Control
Division

AL-FAROOQ CORPORATION
ENGINEERS, PLANNERS & PRODUCT DESIGN
1235 SW 87 AVE
MIAMI, FLORIDA 33174
TEL. (305) 264-8100 FAX. (305) 262-6978
COMP-ANL W99-39LI

SGD-9000 ALUM. SLIDING GLASS DOOR (N.I.)

LAWSON INDUSTRIES INC.
8501 N.W. 90 STREET
MEDLEY, FL. 33166
TEL. (305) 696-8660 FAX (305) 696-6006

revisions:		by description	
no	date	no	date
C	08.04.06		UPDATED FOR 2004 FBC

date: 05-06-99

scale: 1/2" = 1"

dr. by: HAMID

chk. by:

drawing no.
W99-39

sheet 7 of 7